

**NEW CENTRAL  
FIRE STATION**

East Aurora Fire  
Department

33 CENTER STREET  
EAST AURORA, NY 14052


**VILLAGE OF  
EAST AURORA**

571 MAIN STREET  
EAST AURORA, NY 14052

**Bergmann**  
associates  
architects // engineers // planners

28 East Main Street  
200 First Federal Plaza  
Rochester, NY 14614-1909  
office: 585.232.5135  
fax: 585.232.4652  
www.bergmannpc.com

REVISIONS				
NO.	DATE	DESCRIPTION	REV.	CK'D.

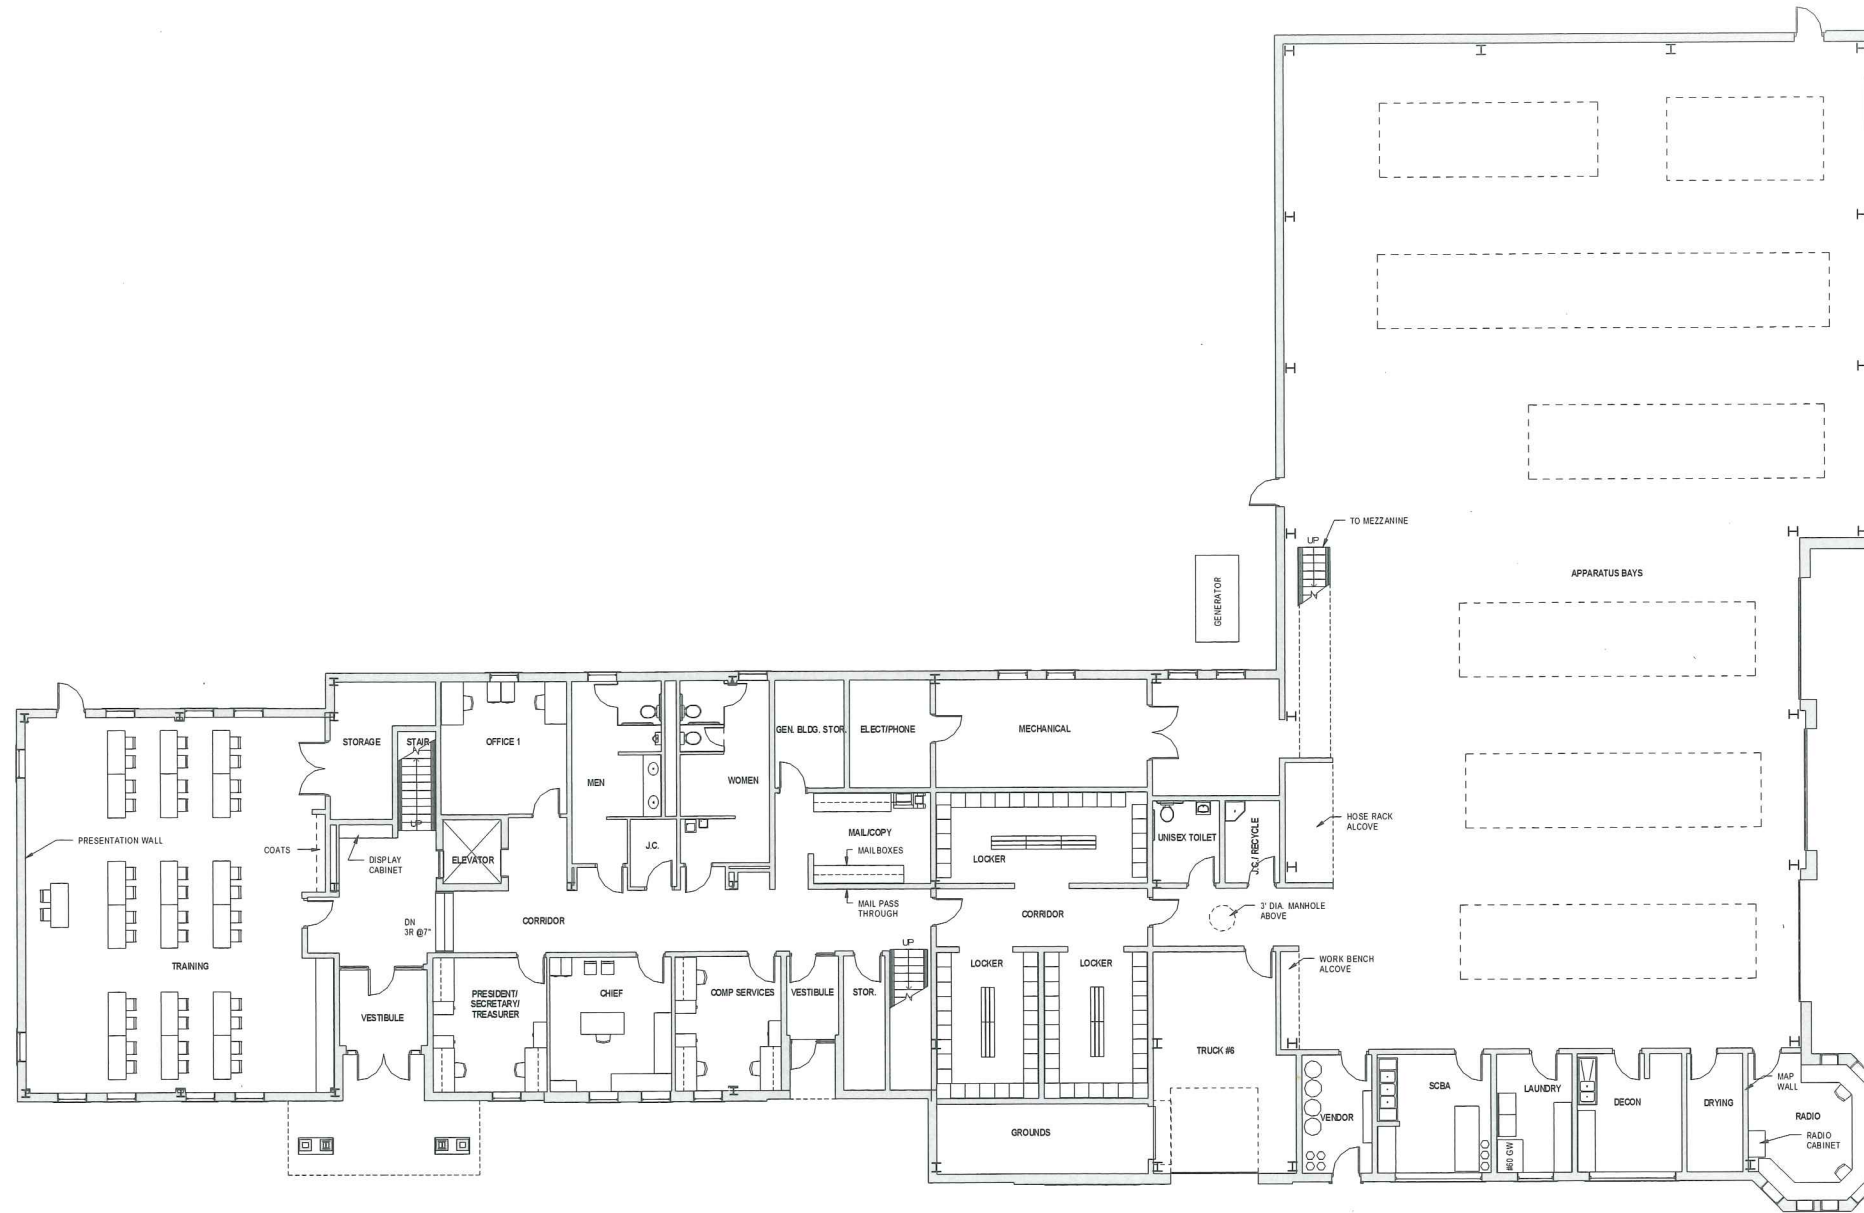

FIRST FLOOR  
1/8" = 1'-0" 4/26/13



**FIRST FLOOR**

Note:  
Unauthorized alteration or addition to this drawing is a  
violation of the New York State Education Law Article  
142, Section 7203.

Prepared by	B. DUMBAULD
Checked by	B. DUMBAULD
Drawn by	MMW
Reviewed by	BICKES
Date	AS INDICATED
Project Number	8738-02
Drawn by	

4/26/2013 10:55:53 AM