

**NEW CENTRAL
FIRE STATION**

East Aurora Fire
Department

33 CENTER STREET
EAST AURORA, NY 14052


**VILLAGE OF
EAST AURORA**

571 MAIN STREET
EAST AURORA, NY 14052

Bergmann
associates
architects // engineers // planners

28 East Main Street
200 First Federal Plaza
Rochester, NY 14614-1909
office 585.232.5135
fax 585.232.4652
www.bergmannpc.com

REVISIONS				
NO	DATE	DESCRIPTION	REV	OK'D

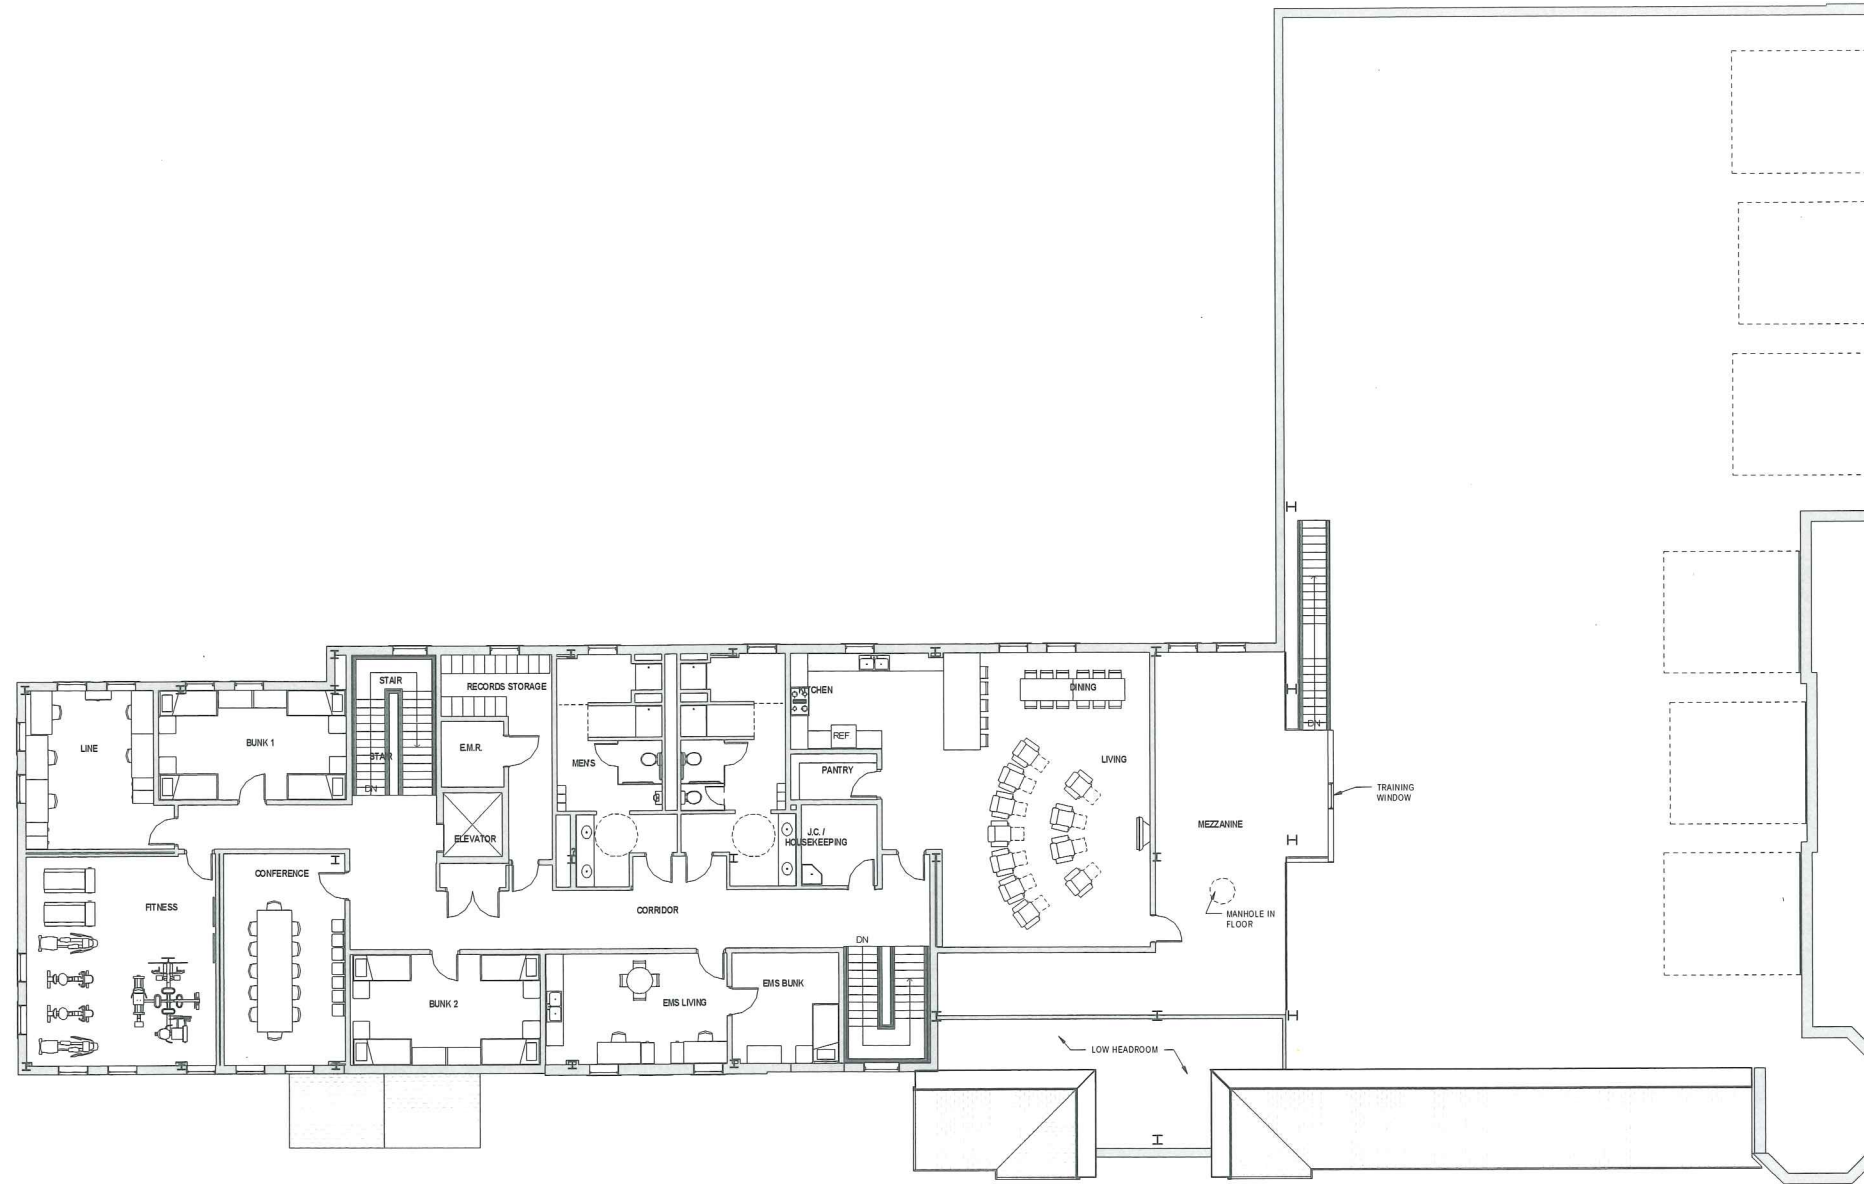

SECOND FLOOR
1/8" = 1'-0" 4/25/13



SECOND FLOOR

Note
Unauthorized alteration or addition to this drawing is a
violation of the New York State Education Law Article
142, Section 7201

Prepared by	B. DUMBAULD
Checked by	B. DUMBAULD
Drawn by	MEM
Reviewed by	BICKES
Date	AS INDICATED
Project Number	4738 02
Sheet Number	102

4/26/2013 12:15:24 PM